




EXISTING DITCH  
N.T.S.

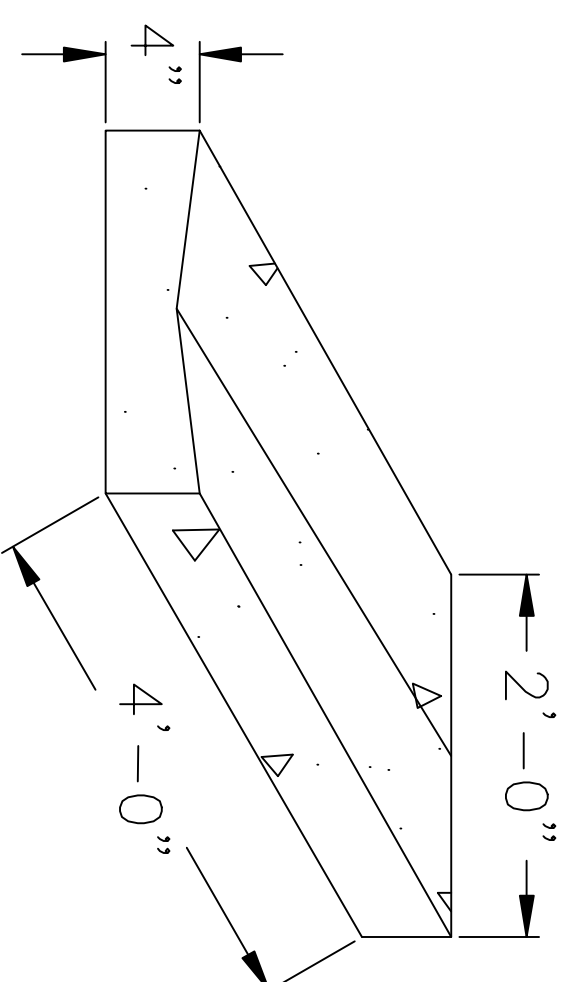

REINFORCED SPLASH BLOCK  
N.T.S.

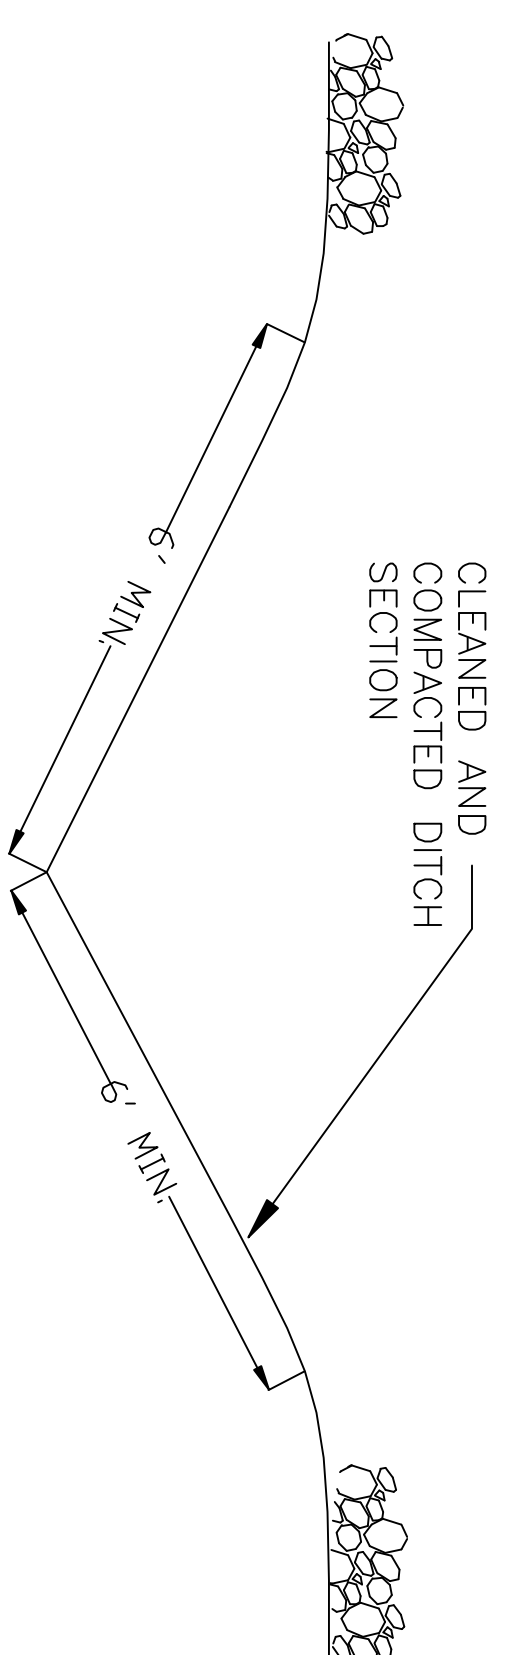

NEW DITCH SECTION  
N.T.S.

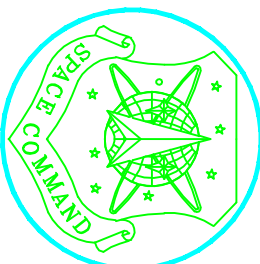

**SPACE COMMAND**  
MALMSTROM AIR FORCE BASE, MONTANA

DRAWN BY  
**TC**  
DESIGNED BY  
**AI**  
REVIEWED BY  
**SG**

PROJECT NUMBER  
**WZAS 02-2024A**  
DRAWING NUMBER  
**SPLASH BLOCK/DITCH DRAINAGE DETAILS**

SCALE AS SHOWN

PLATE

PAGE 3 OF 3

FILE NUMBER